



集積計画図【服巻1-2】 S=1:1,000

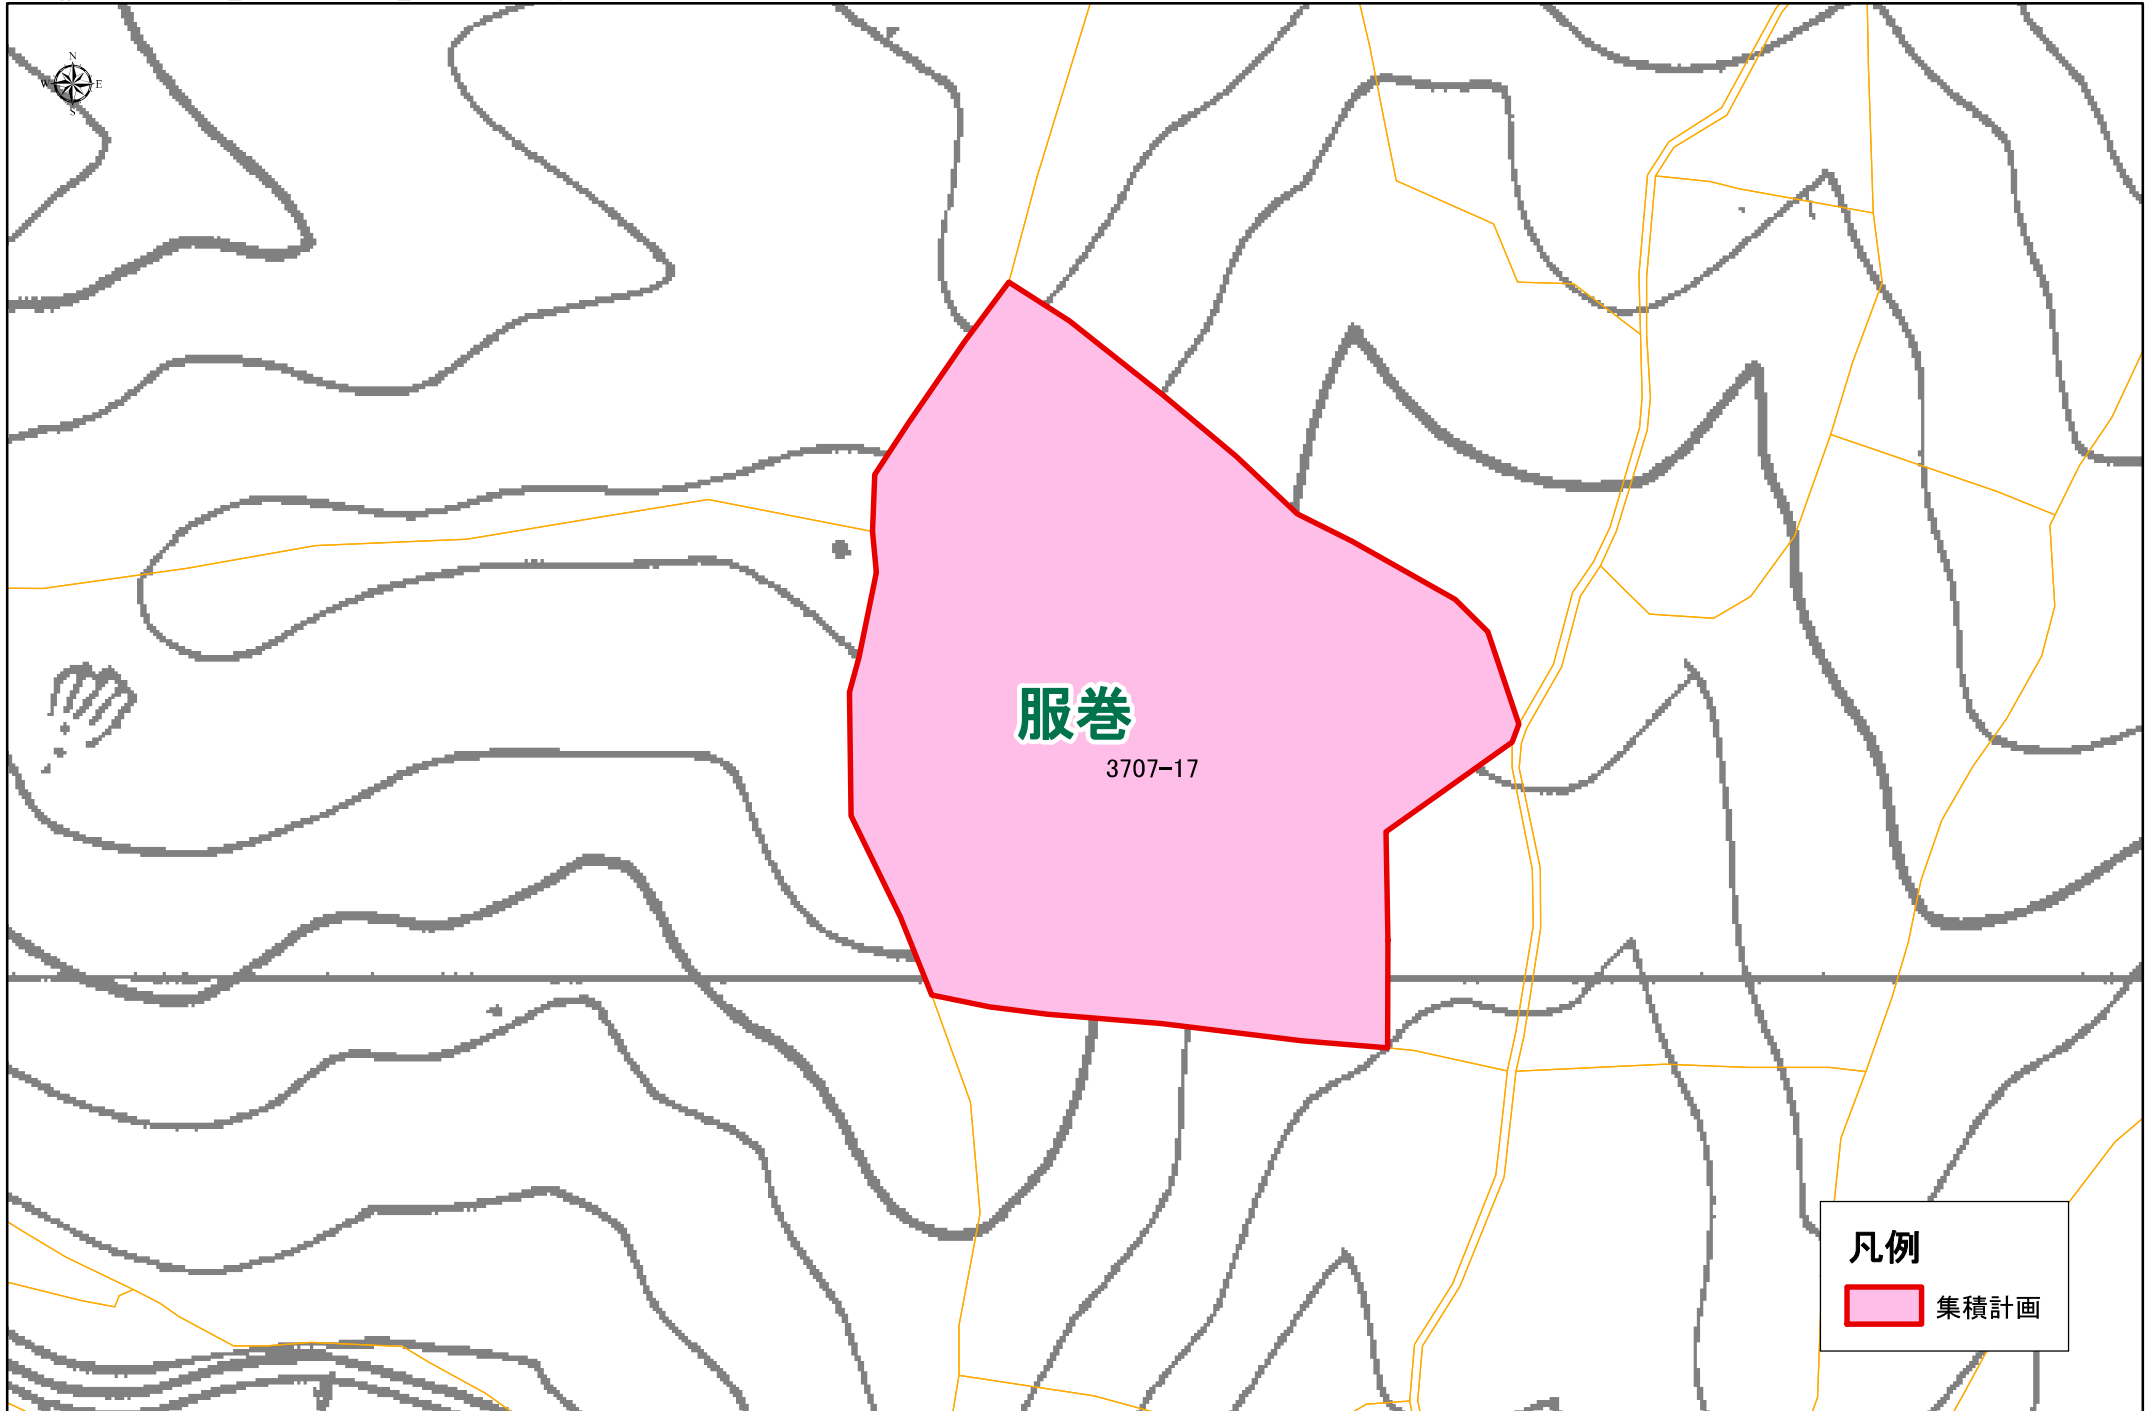


集積計画図【服巻1-4】 S=1:1,000




集積計画図【服巻1-9】 S=1:1,000

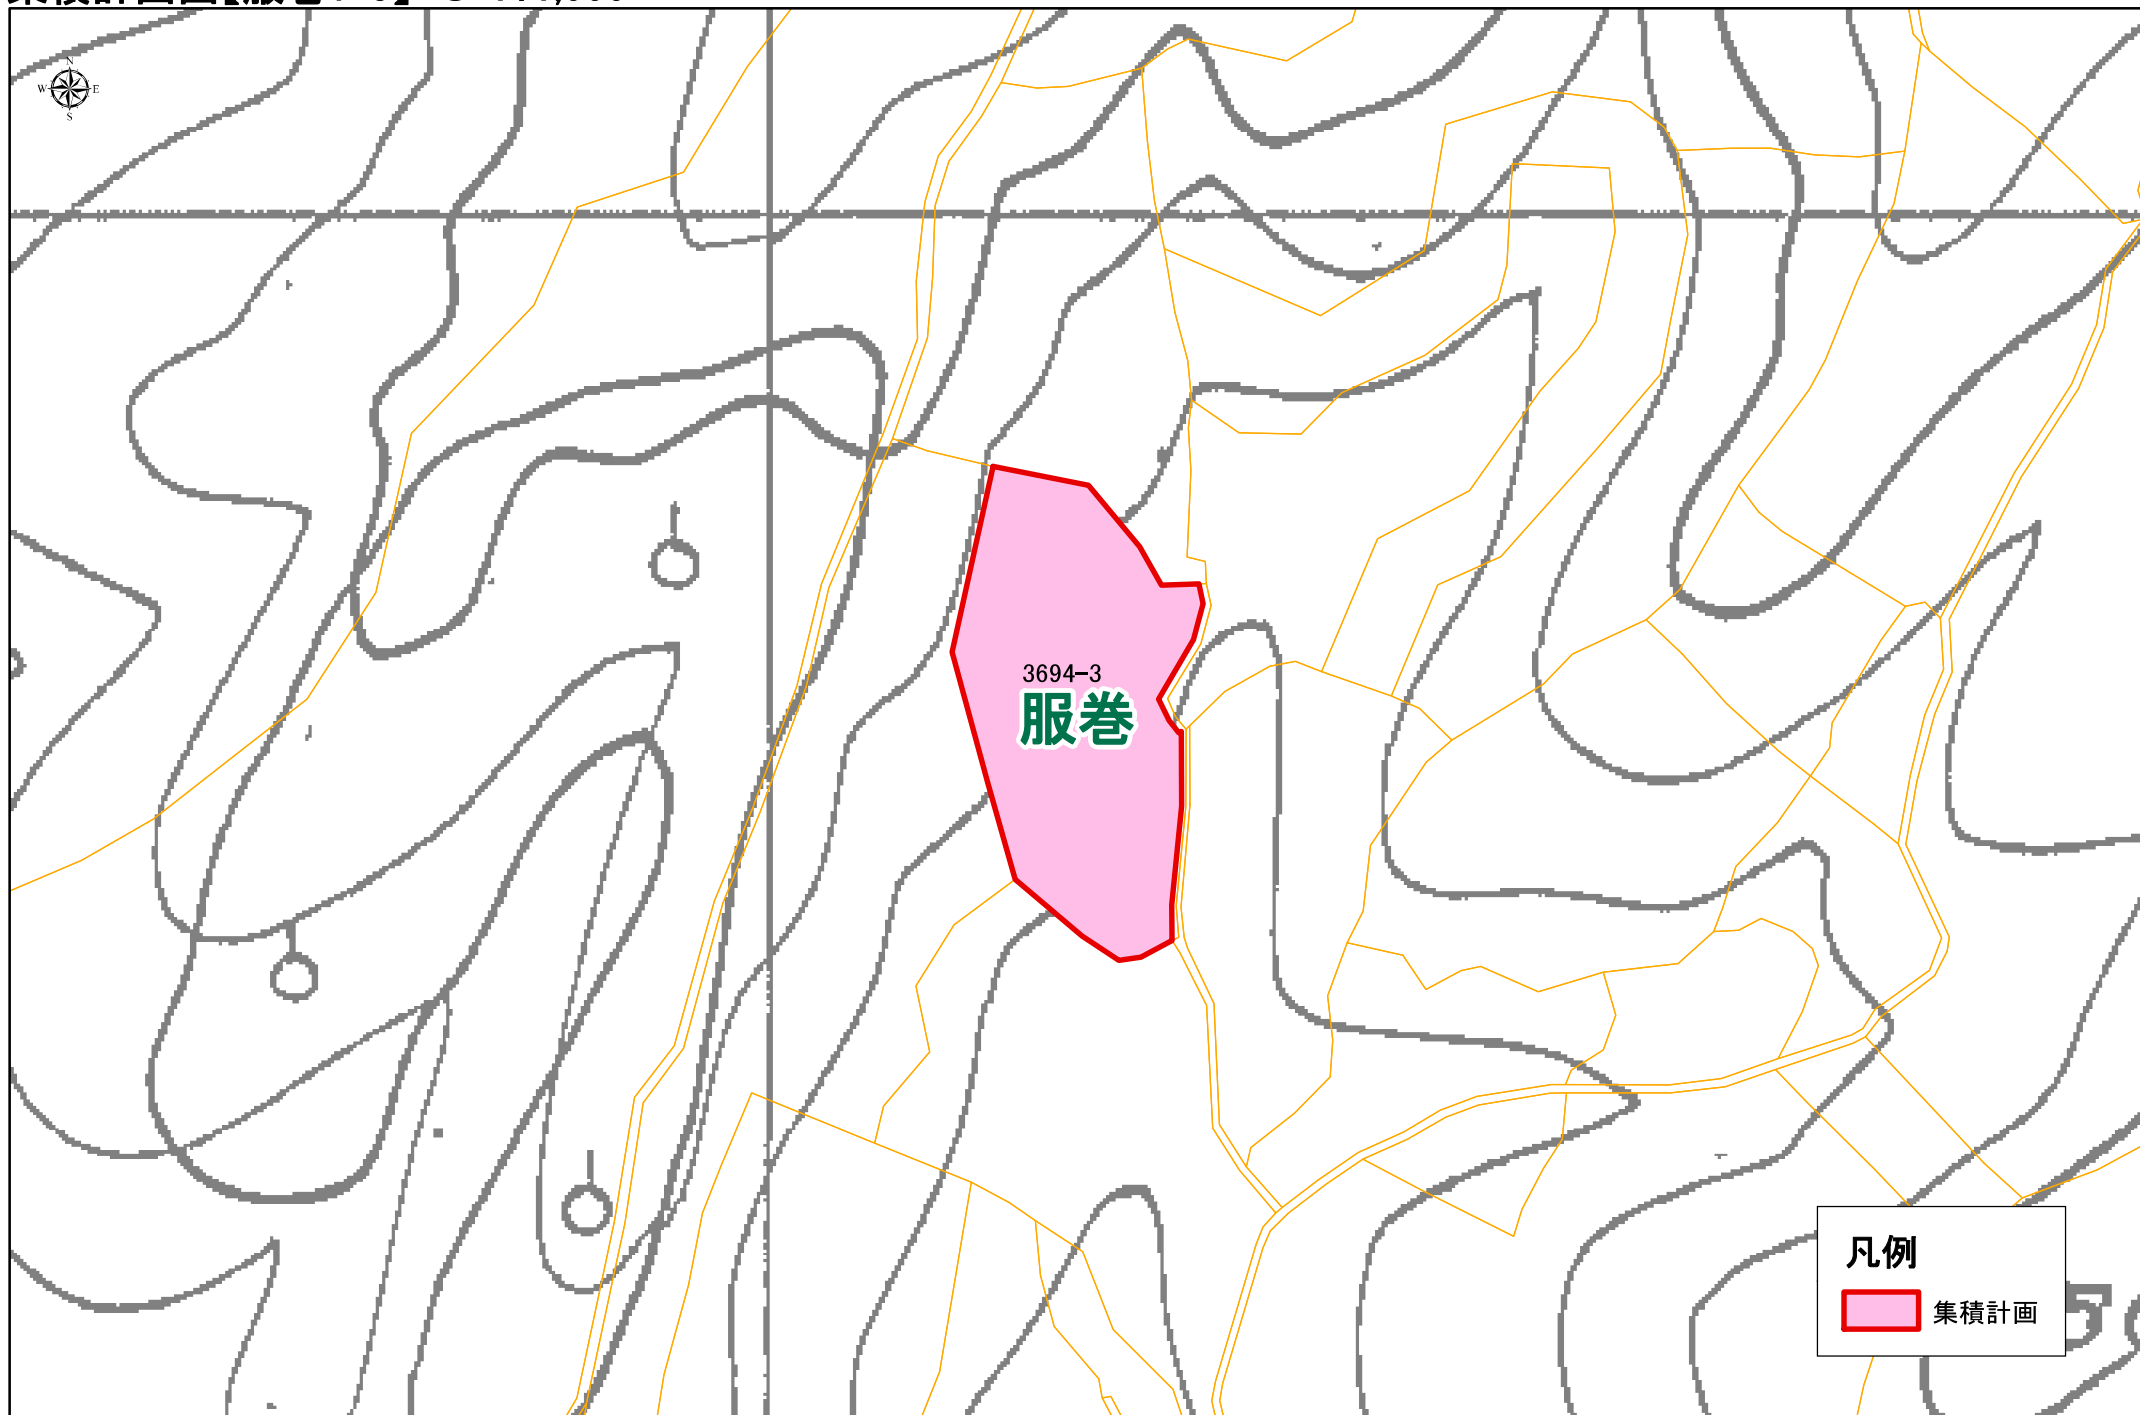


集積計画図【服巻1-12】 S=1:1,000

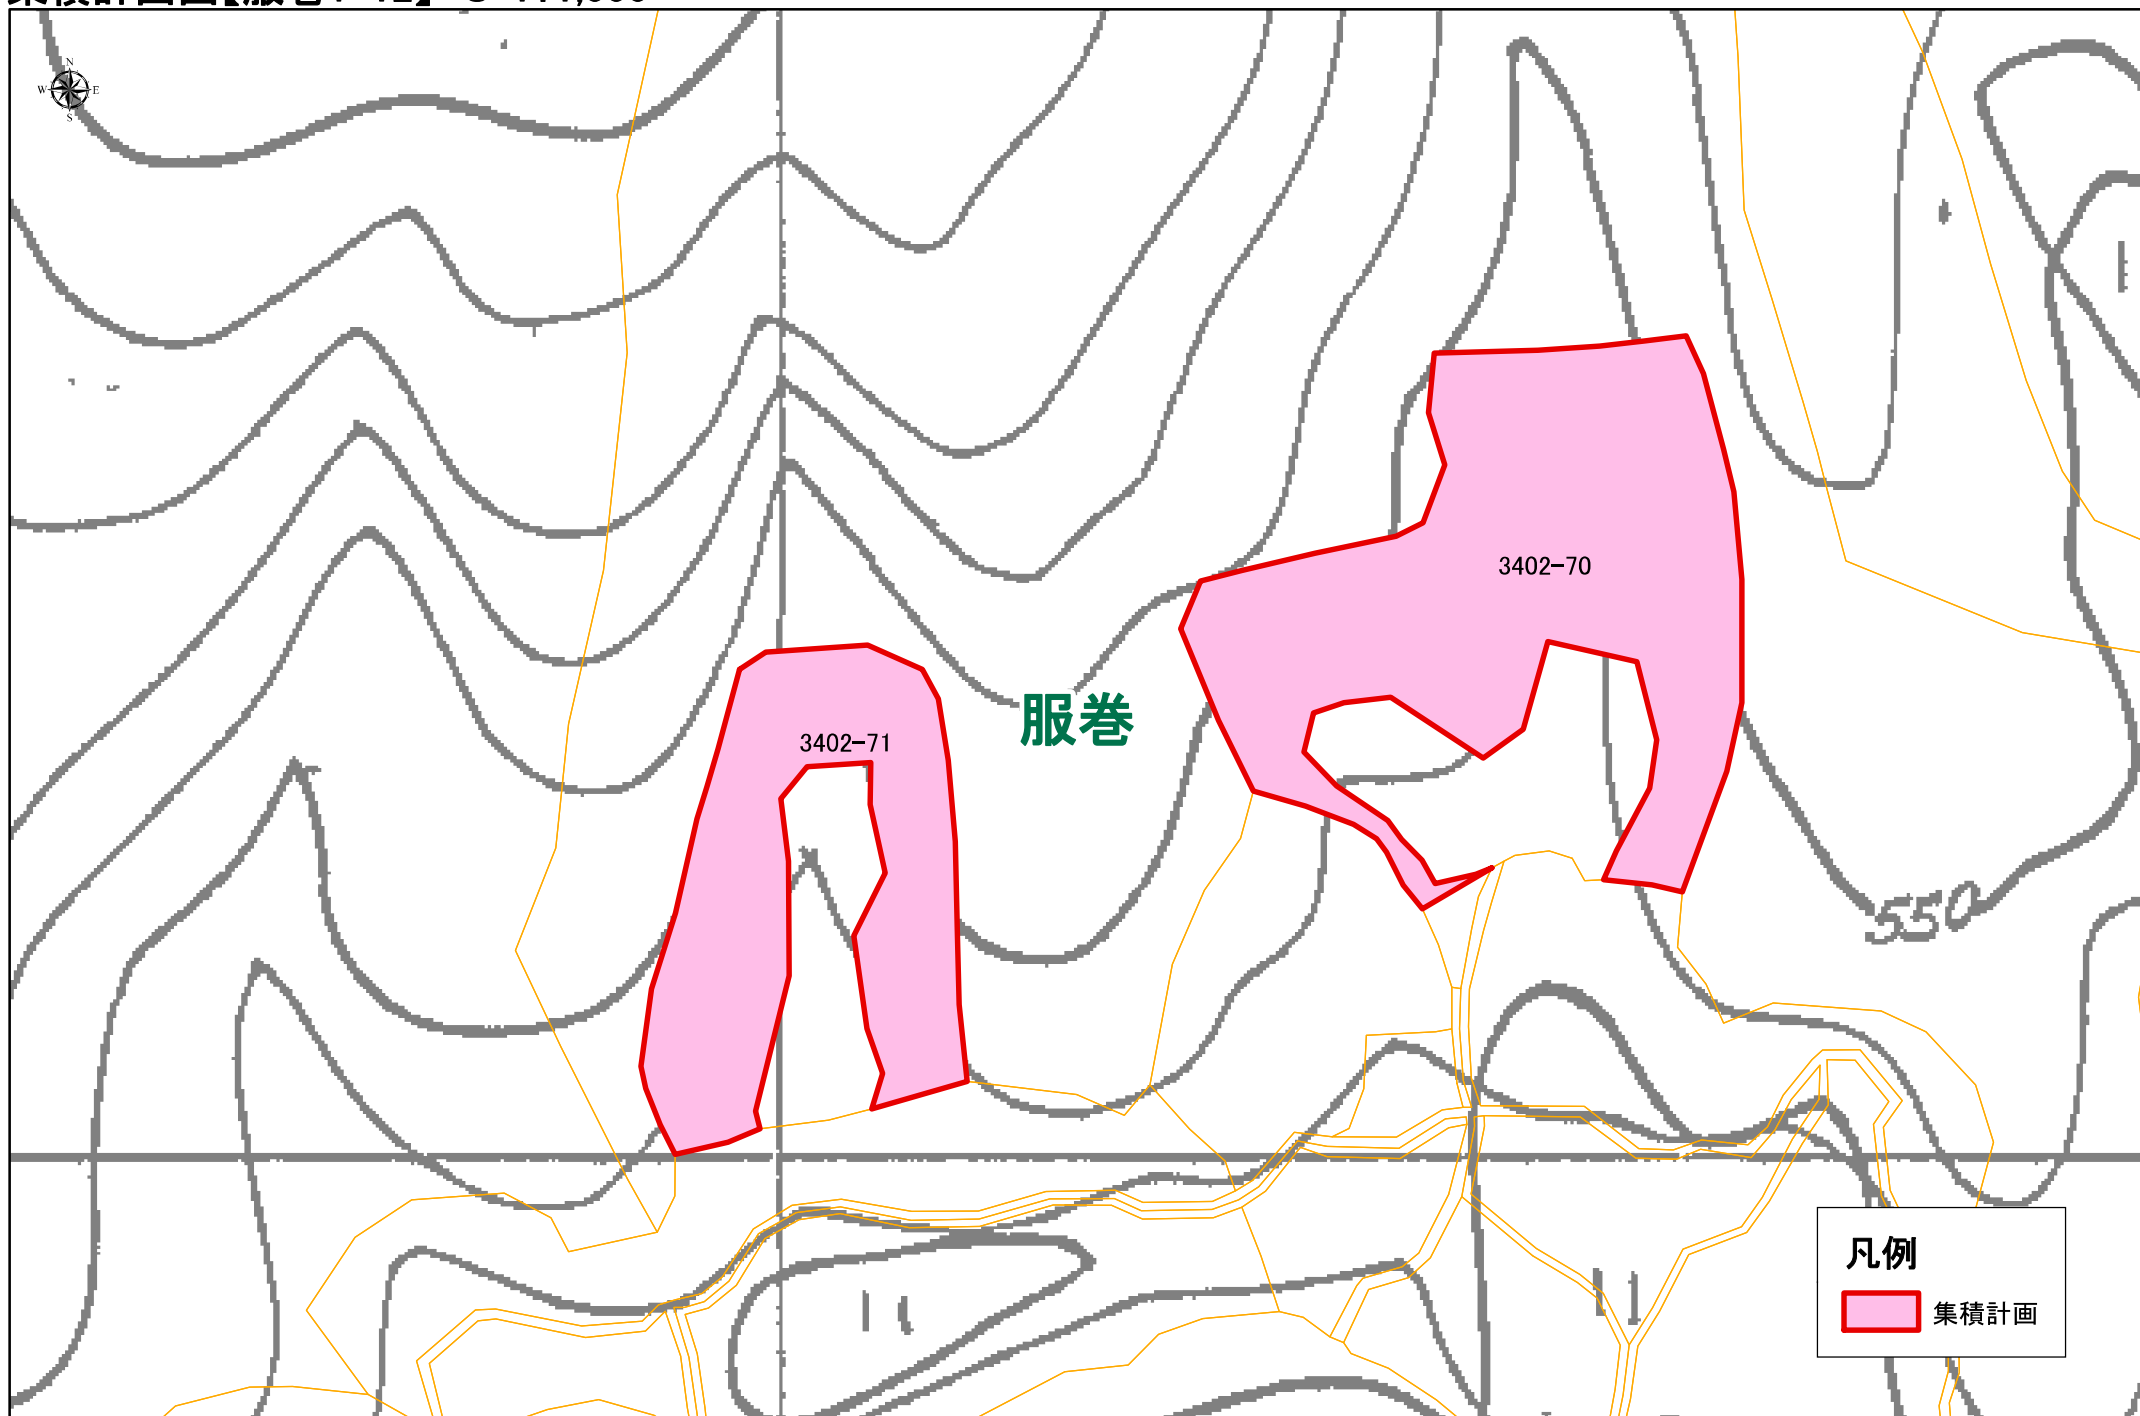


集積計画図【服巻1-15】 S=1:1,000

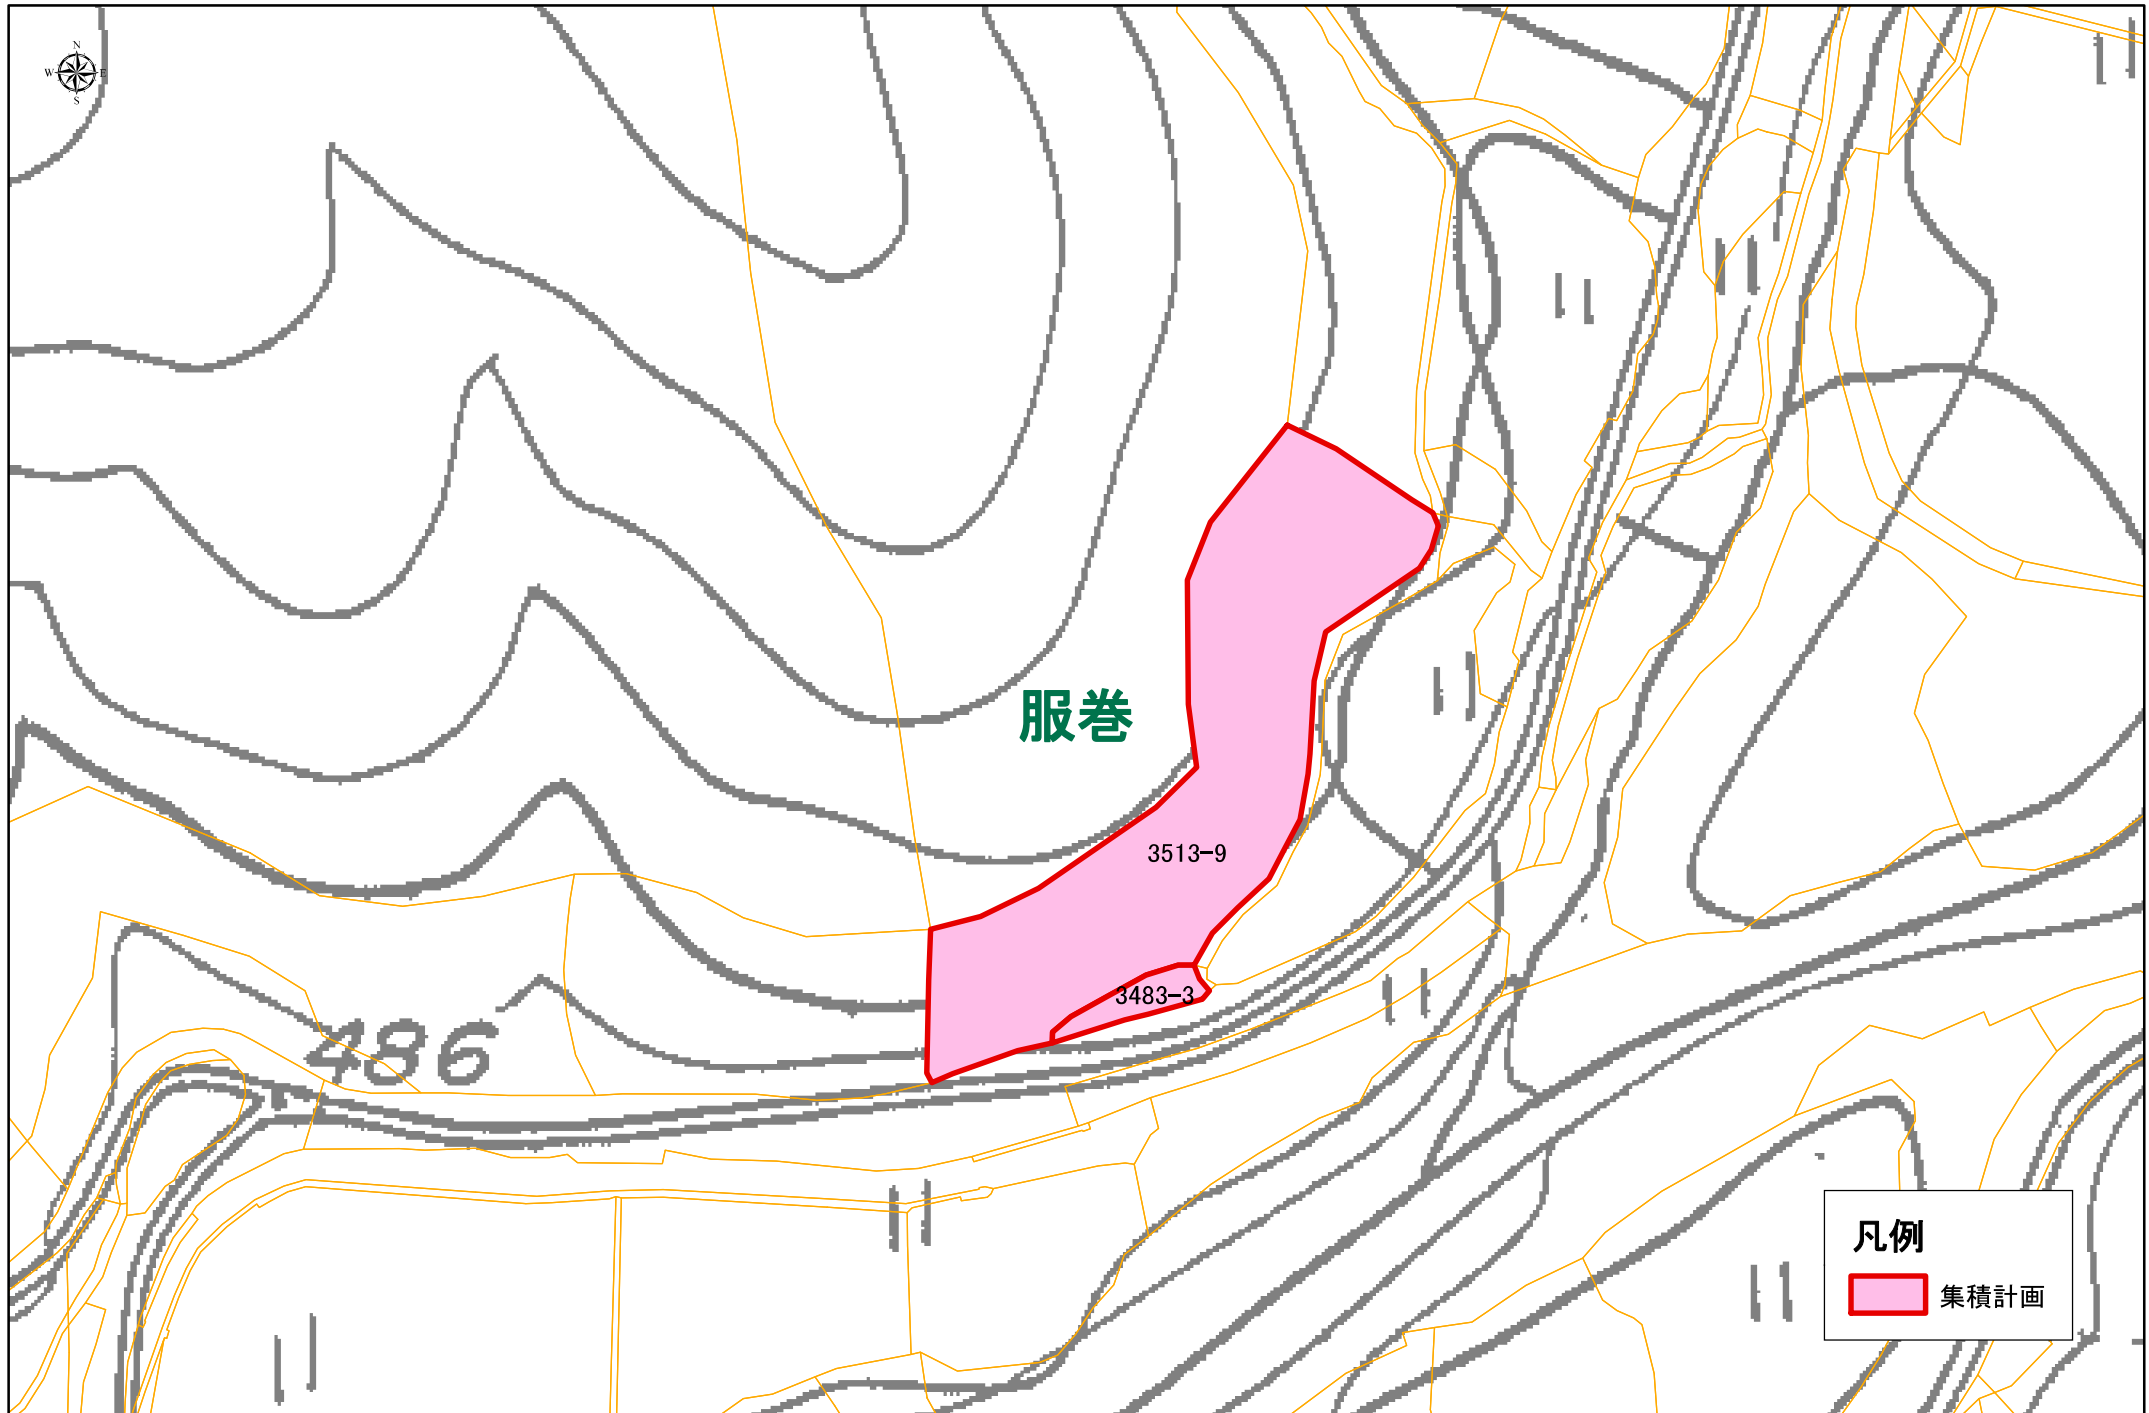


集積計画図【服巻1-17-1】 S=1:1,000

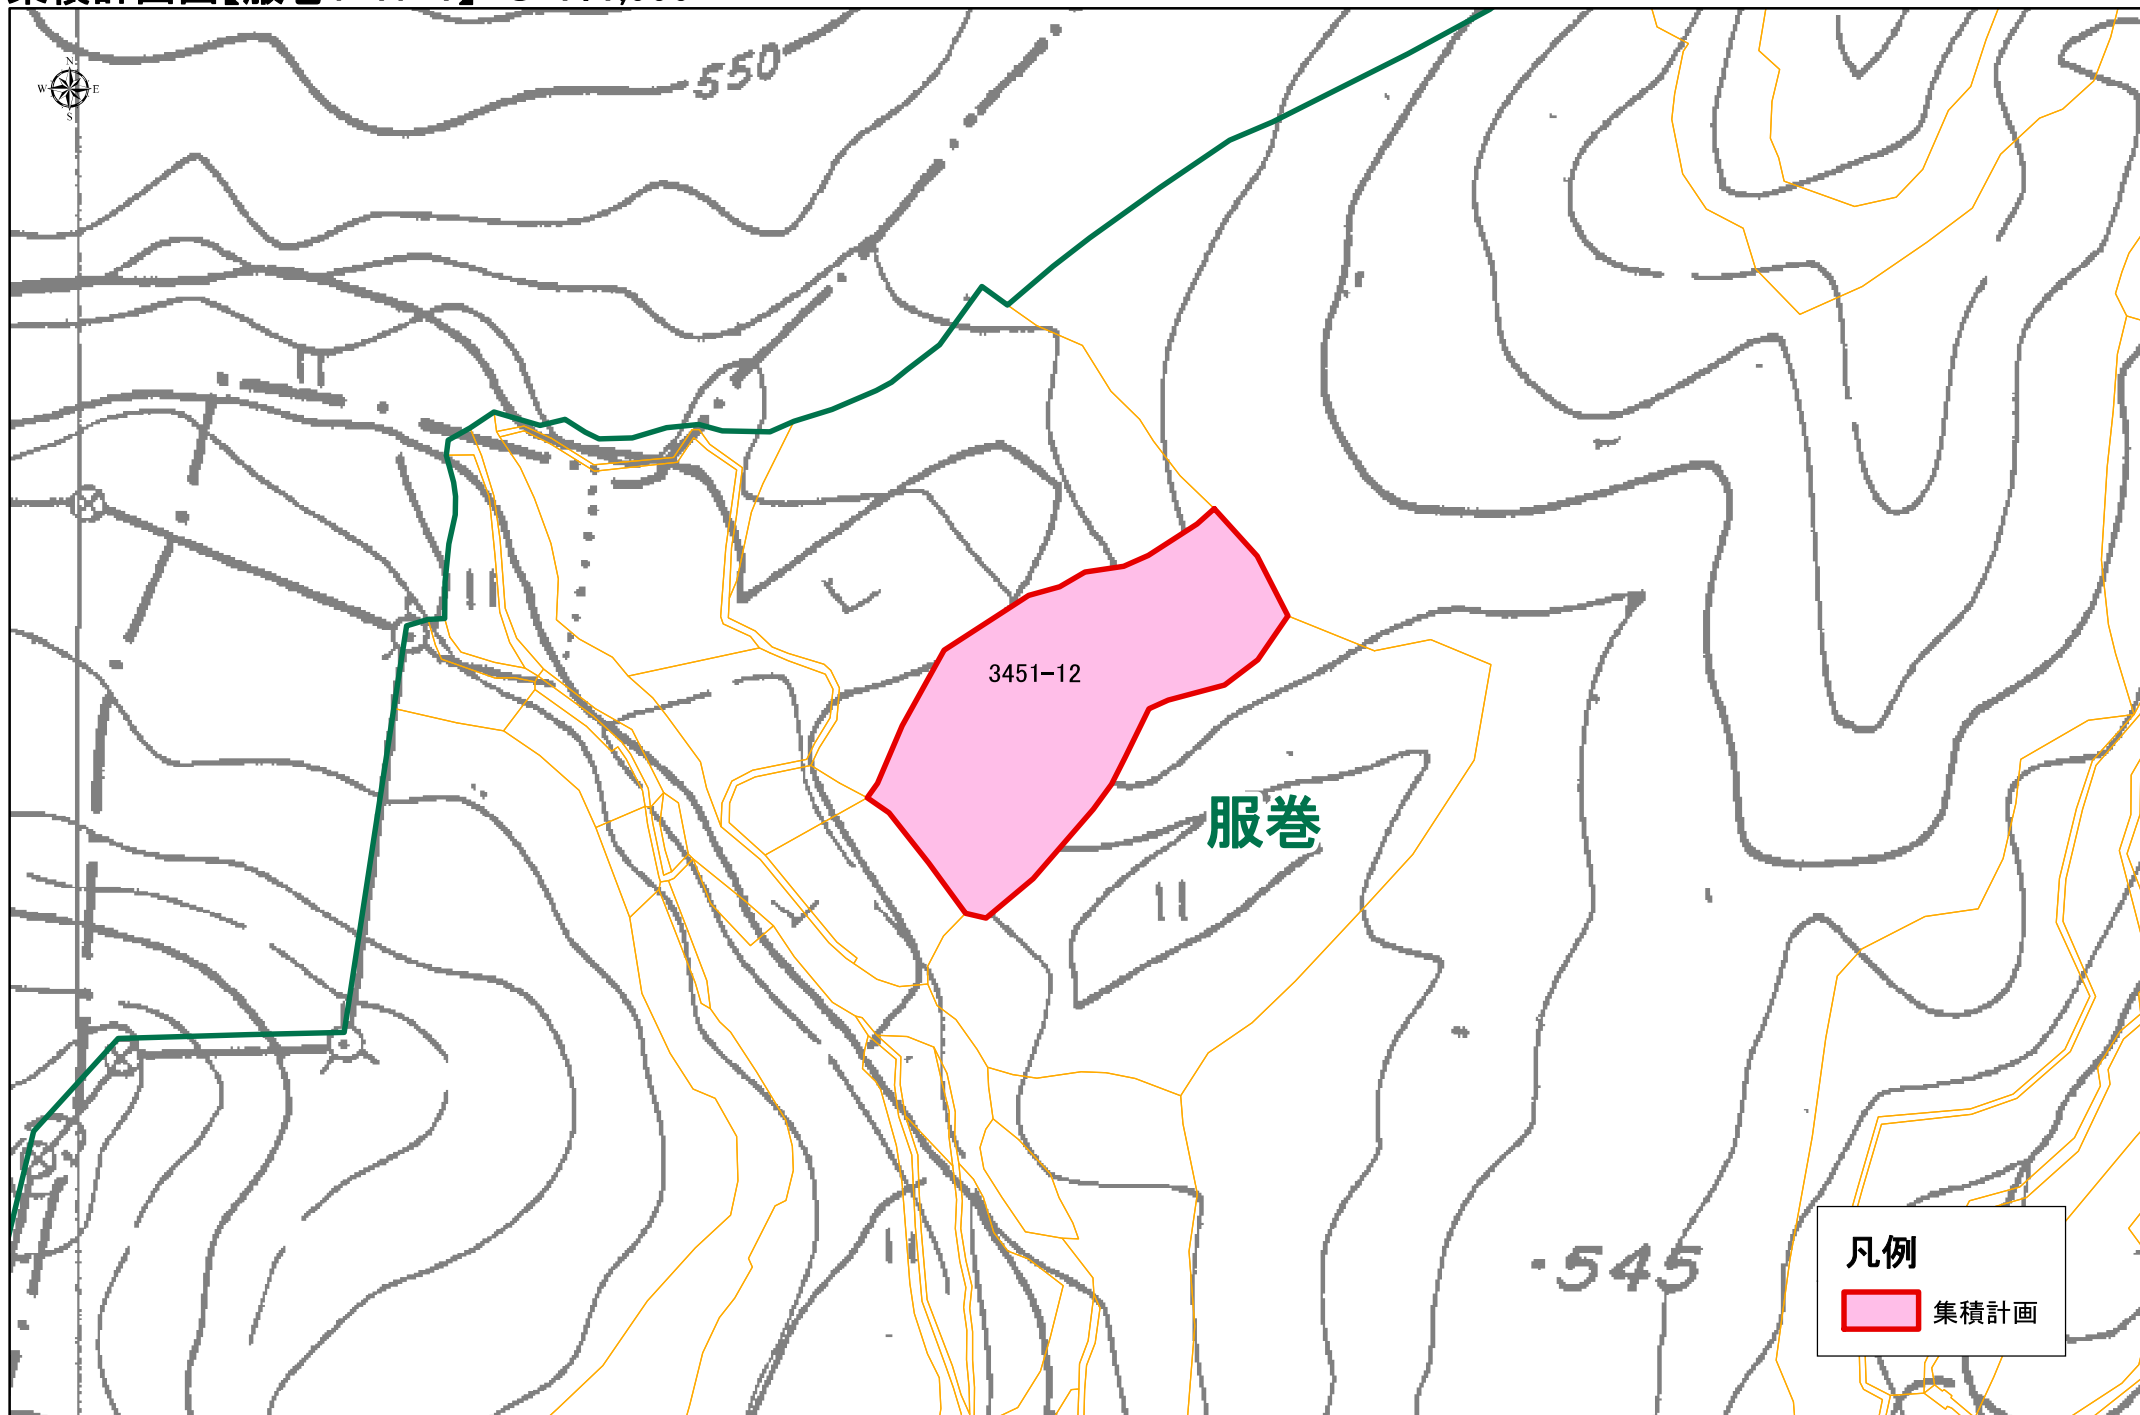

集積計画図【服巻1-17-2】 S=1:1,000

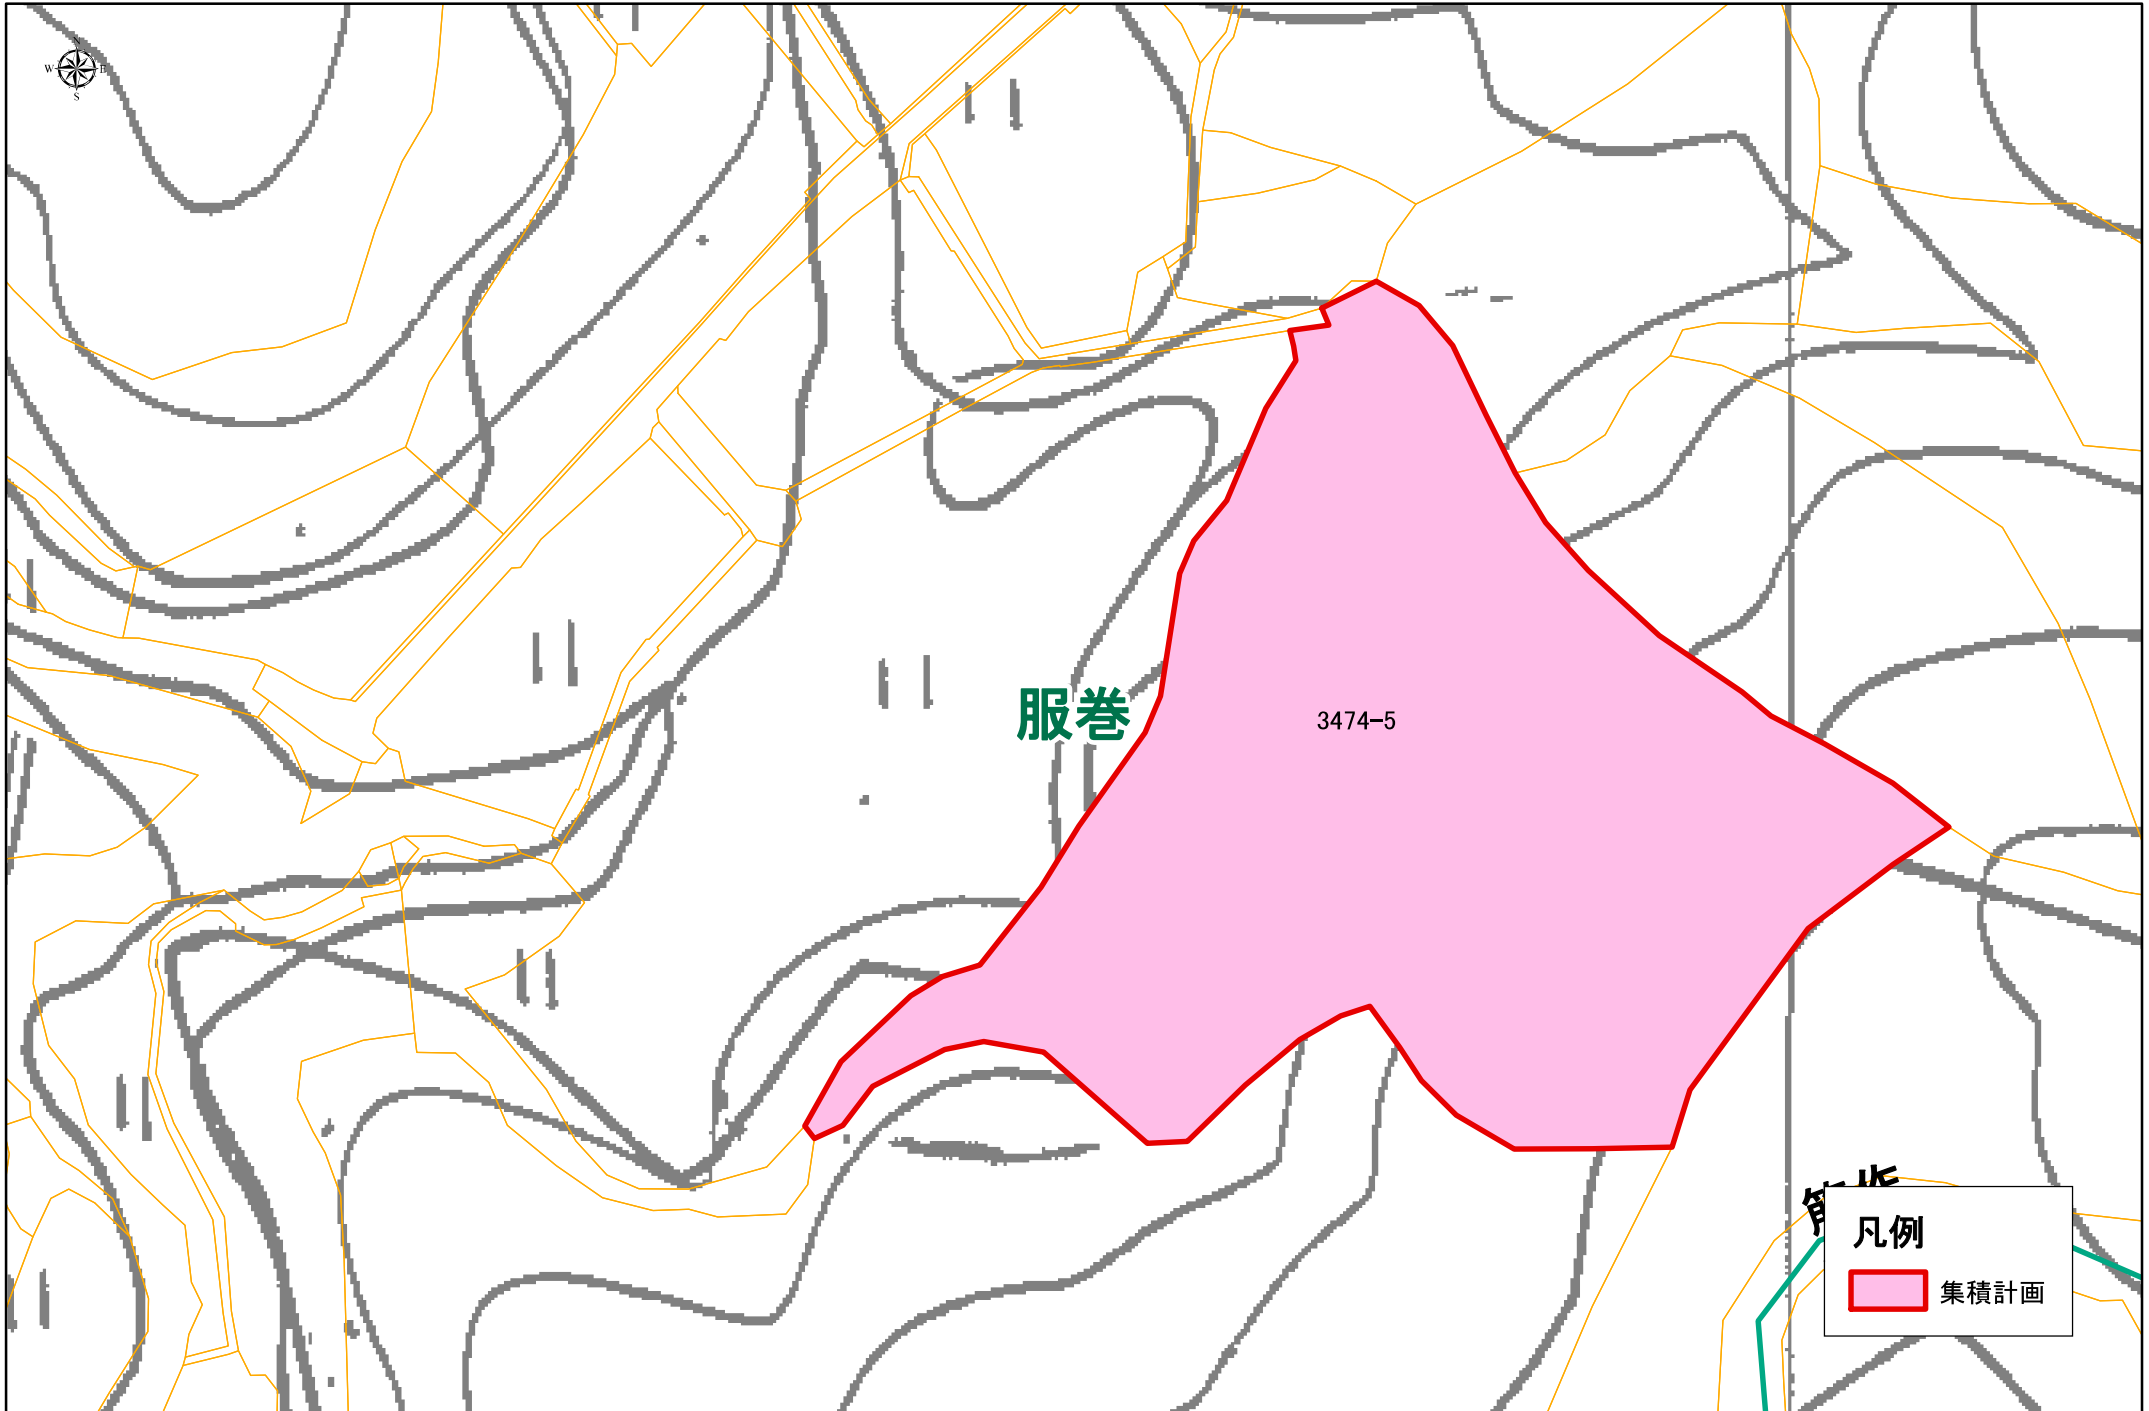



集積計画図【服巻1-17-3】 S=1:1,000

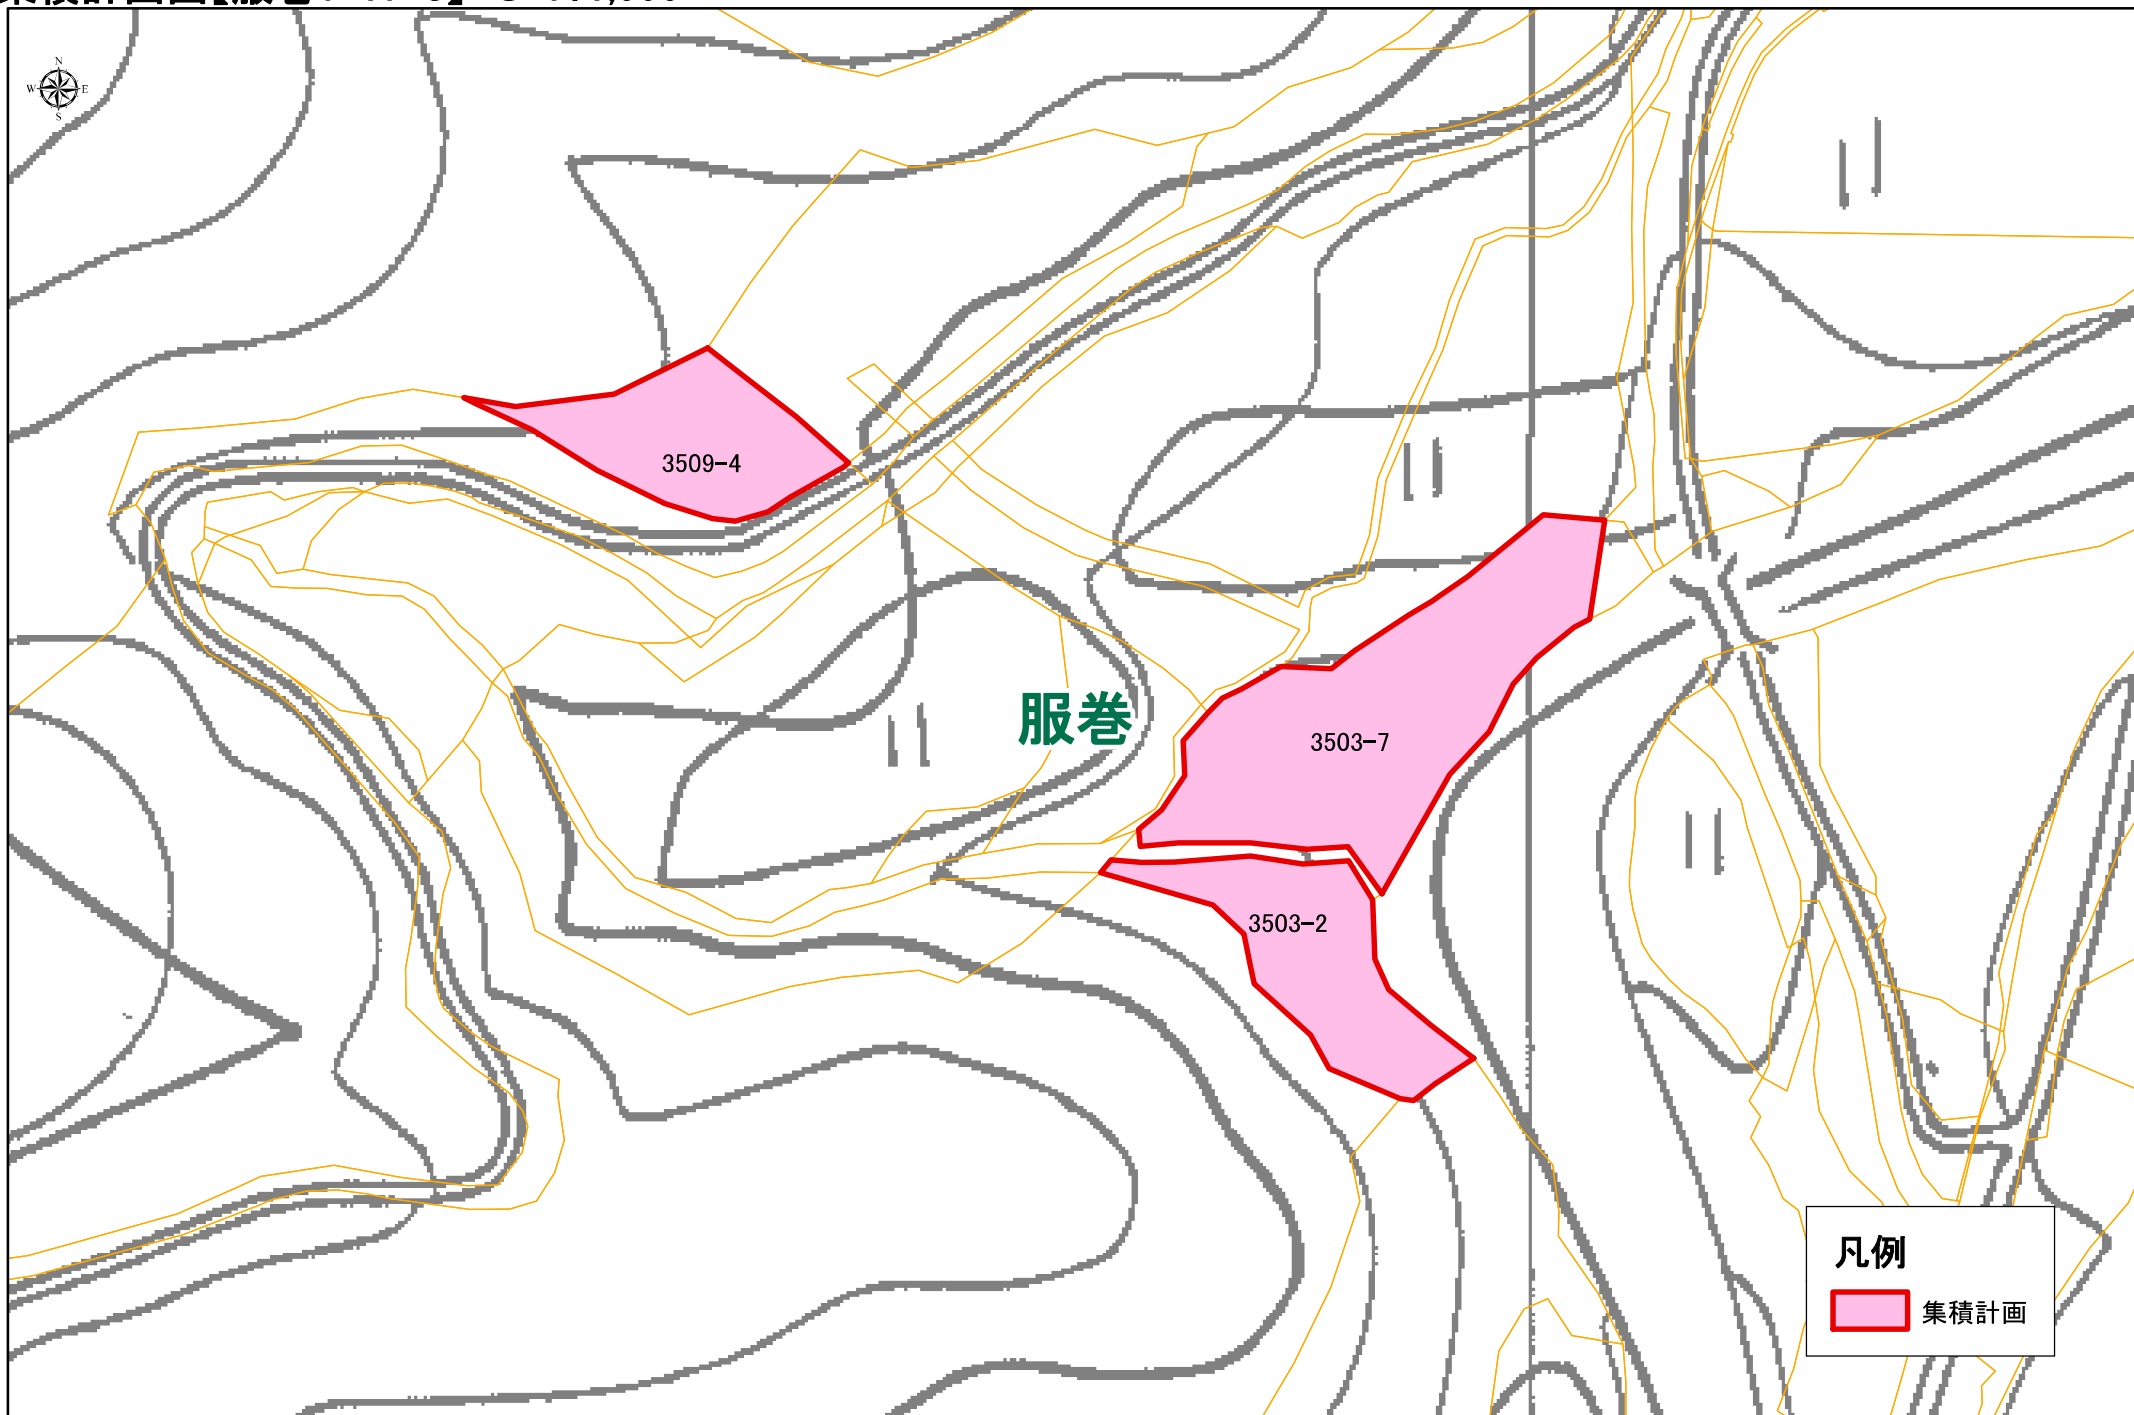



集積計画図【服巻1-17-4】 S=1:1,000

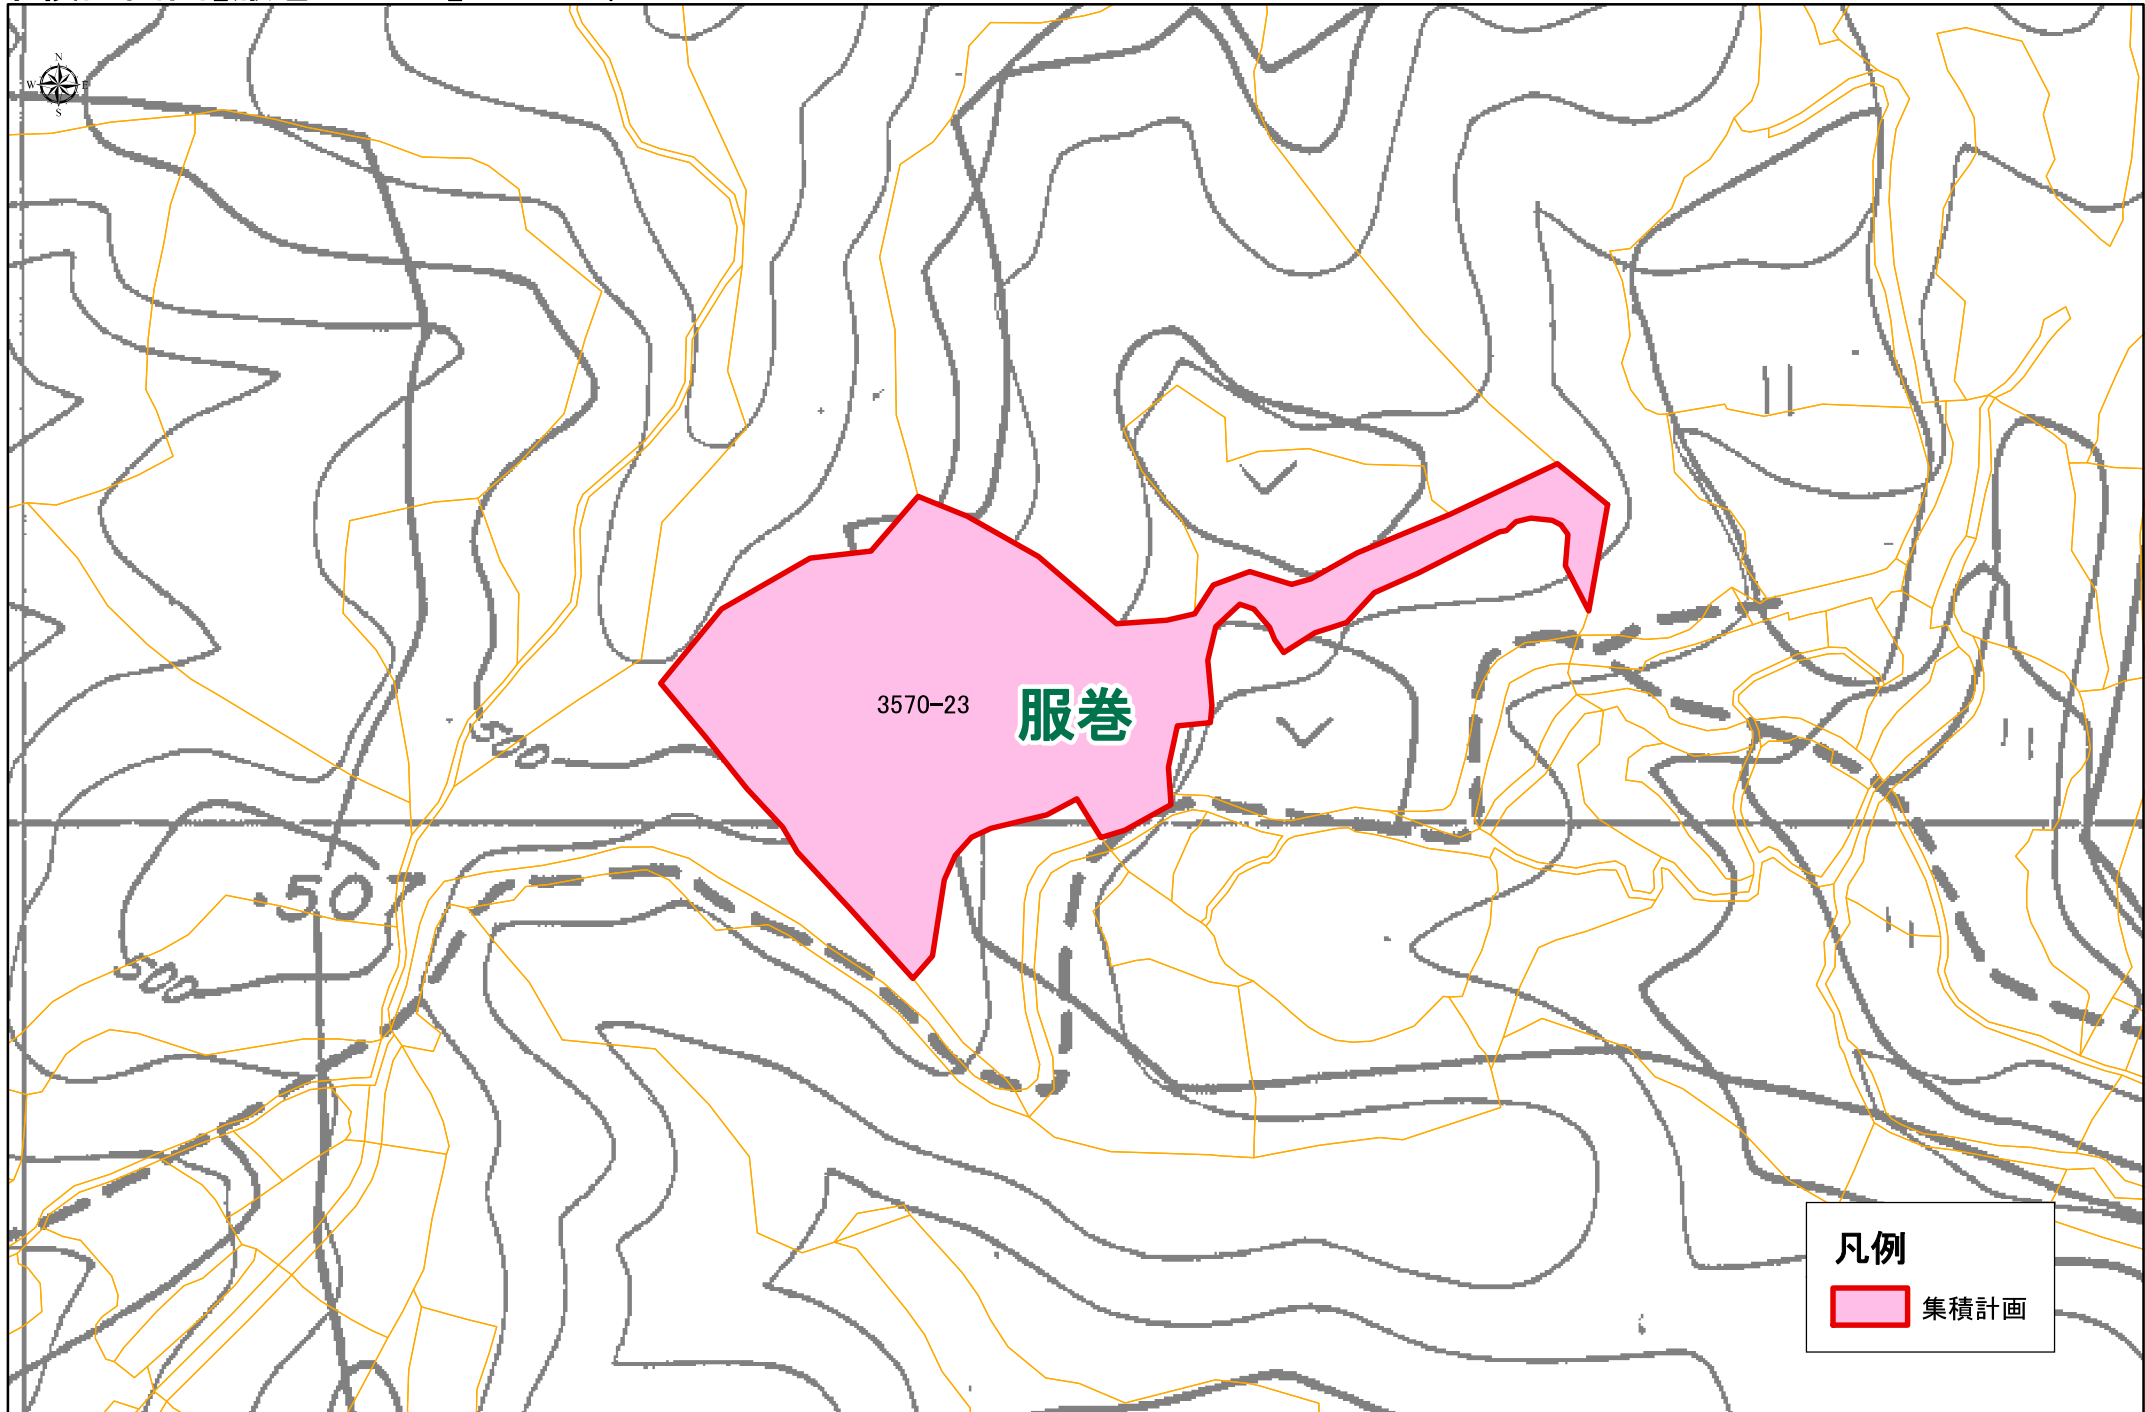

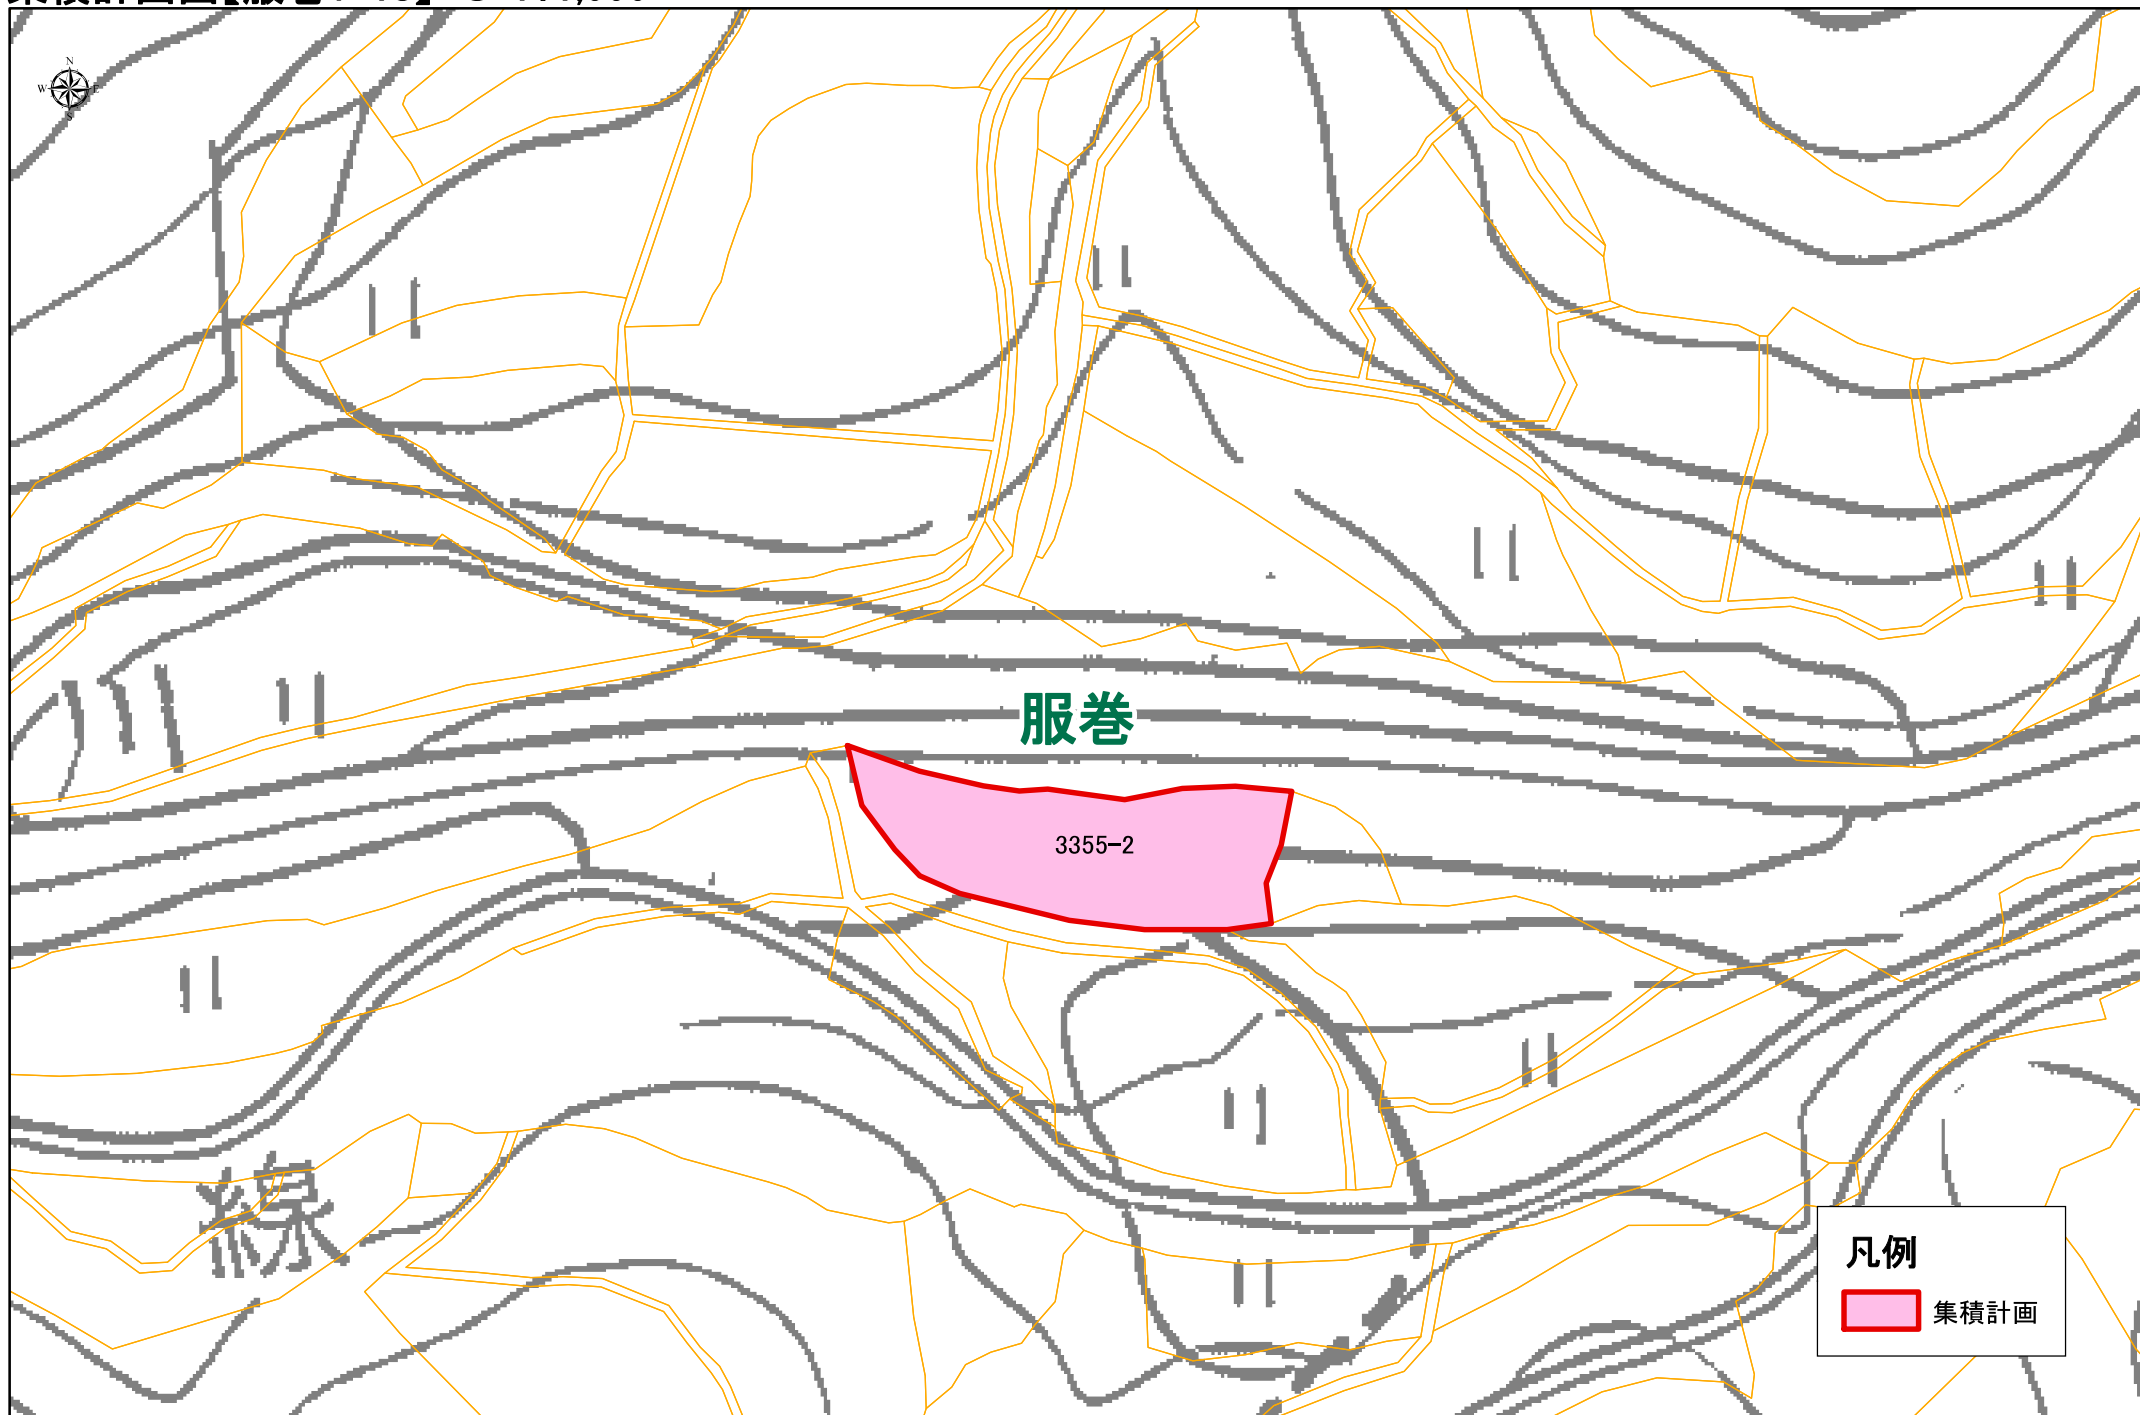

集積計画図【服巻1-21】 S=1:1,000

